


- Copy -

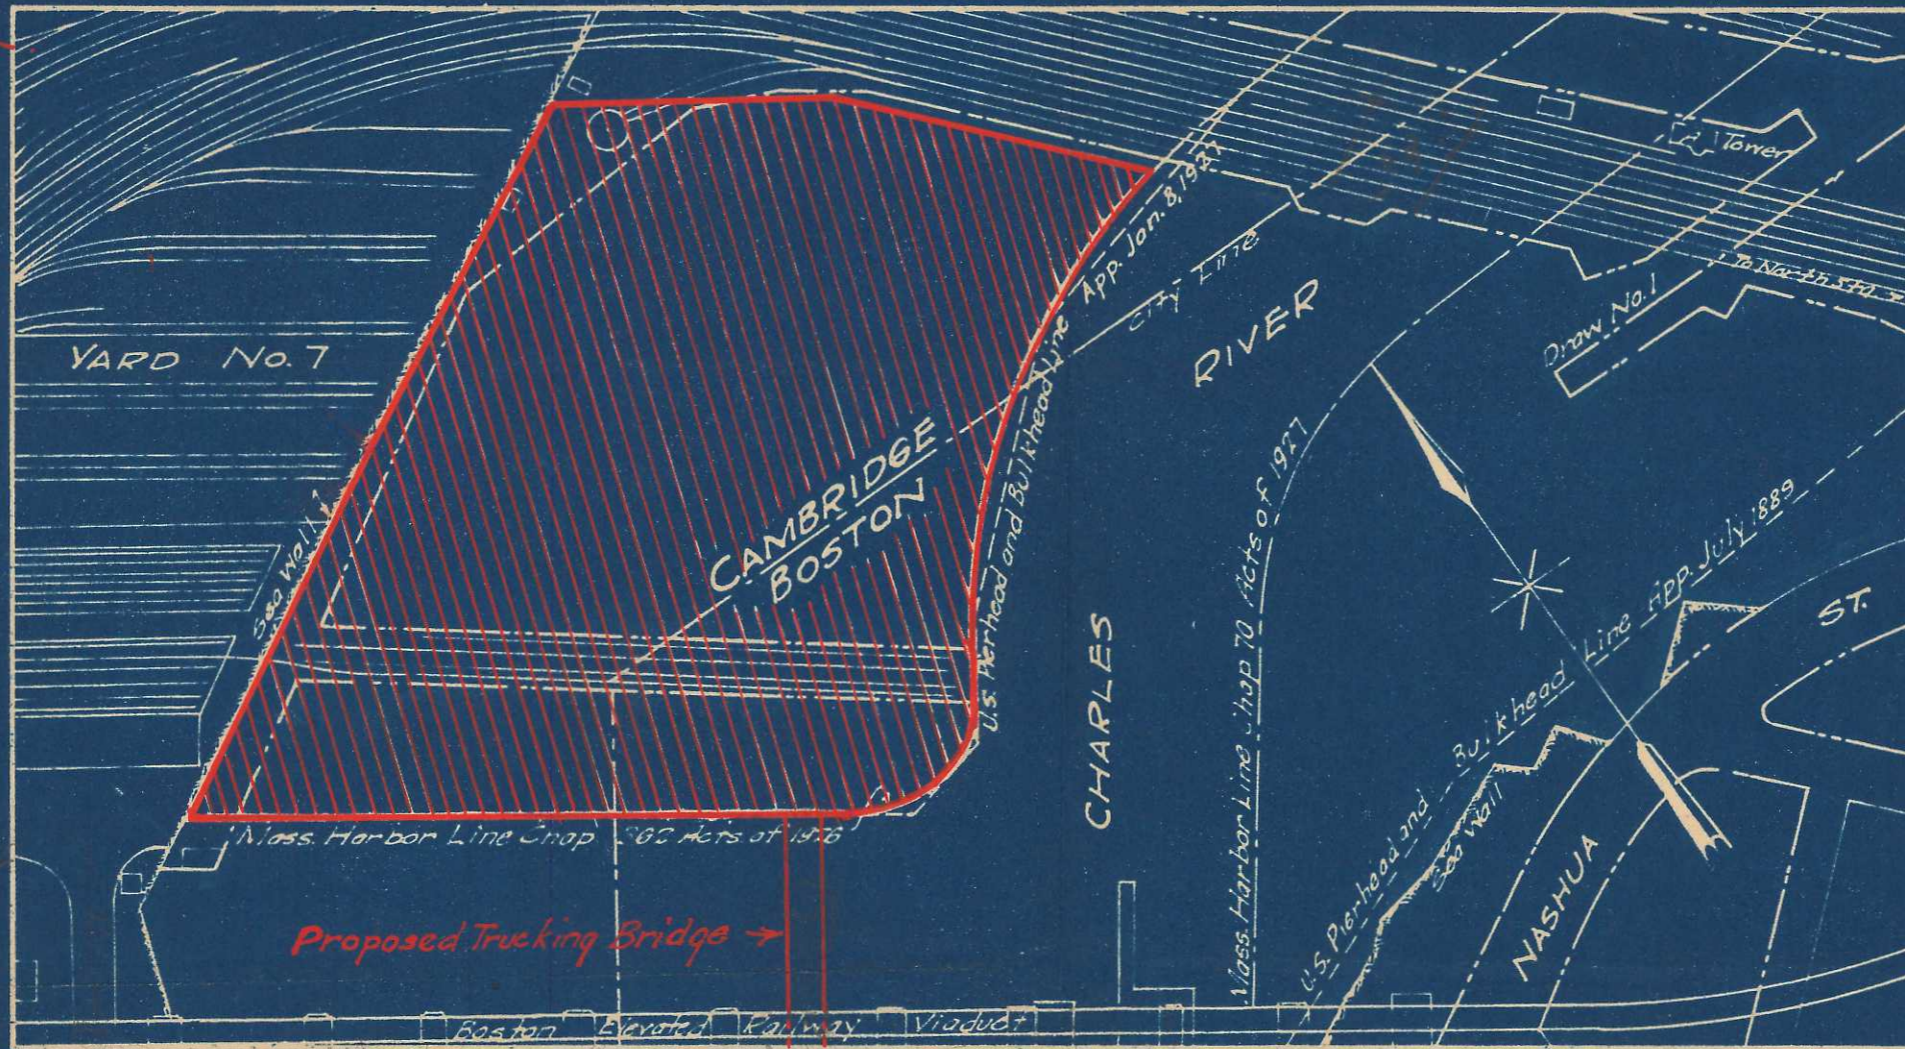

Boston and Maine Railroad  
Terminal Division  
PLACING SOLID FILLING IN  
CHARLES RIVER  
BOSTON AND CAMBRIDGE, MASS.

ISSUE	Drawn by: F.A.T.
463-1929	Traced by: F.A.T.
	Checked by: _____
	Correct: _____

Approved: *W. Back*  
Chief Engineer

No 1079  
APPROVED BY DEPARTMENT OF PUBLIC WORKS  
NOVEMBER 5 1929.  
*F. J. Ryan*  
COMMISSIONER OF PUBLIC WORKS  
*Rubank Mar*  
ASSOCIATE COMMISSIONERS  
*T. Amundson*

18808

(4)