


1-A


Sheet 1 of 2 sheets

21258

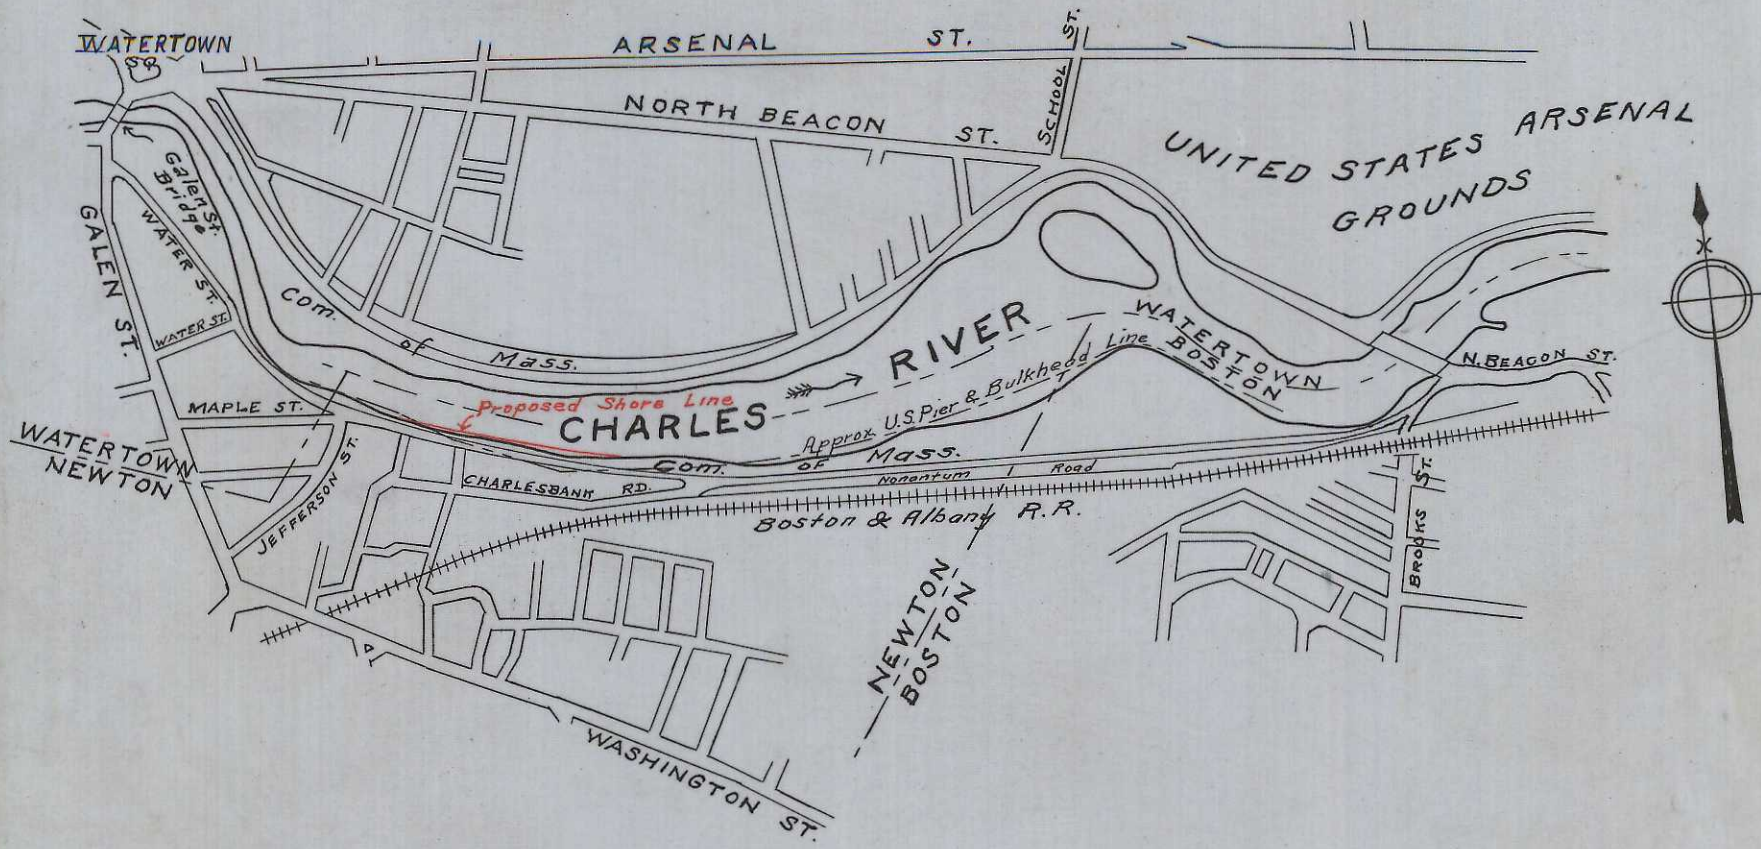

LOCATION PLAN

Scale

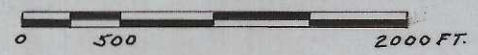

PROPOSED FILLING
IN CHARLES RIVER
AT NEWTON, MASS.

APPLICATION BY
Commonwealth of Massachusetts
Metropolitan District Commission
Parks Division

Feb, 2, 1933.

Benjamin R. Davis

Director of Park Engineering