




PLAN
SCALE 1"=40'

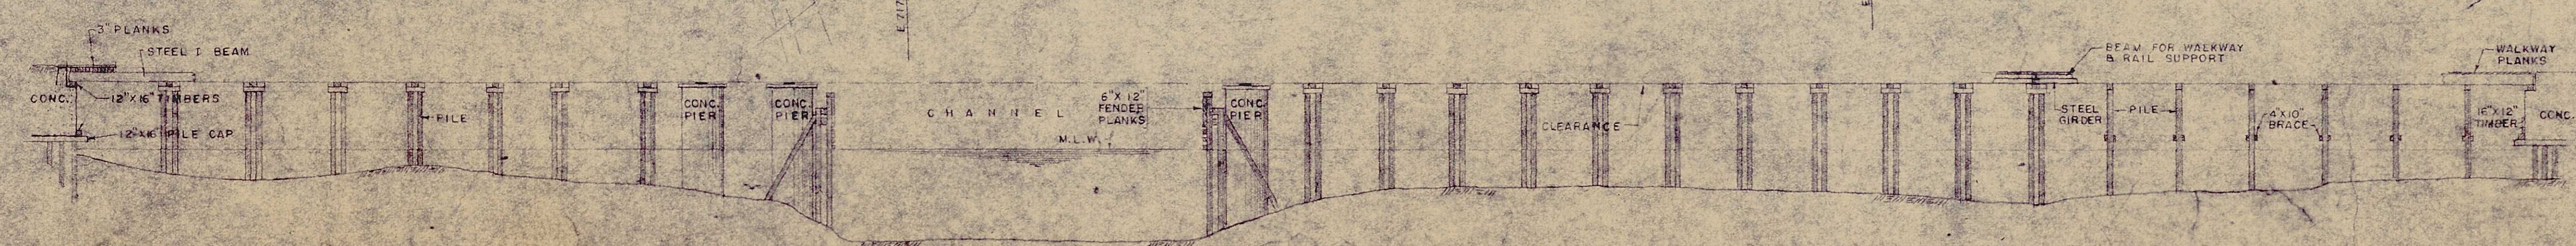

SECTION A-A
SCALE 1"=20'

COMMONWEALTH OF MASSACHUSETTS
METROPOLITAN DISTRICT COMMISSION
PARKS DIVISION
CHARLES RIVER BASIN ELEVATION CONTROL PROJECT
PUMPING STATION AND MAIN CONTROL GATE
BOSTON
CHARLES RIVER ESTUARY
FROM B & M R.R. BRIDGE DOWNSTREAM TO BOSTON ARTERY BRIDGE
TOPOGRAPHIC SHEET NO. 2
SCALE: AS NOTED DATE: JULY 1958
DIRECTOR OF PARK ENGINEERING
CHARLES A. MAGUIRE & ASSOCIATES AND ELSON T. KILLAM ASSOCIATES
CONSULTING ENGINEERS