


NOTE-

Filling to consist of sand and gravel.

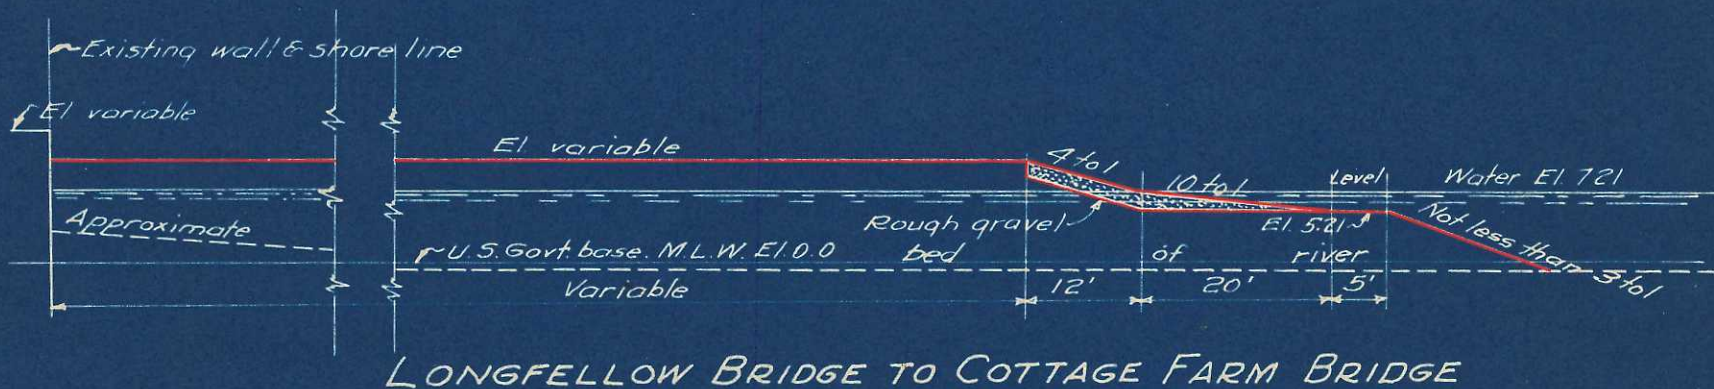

TYPICAL CROSS SECTIONS OF FILL

