

NORTH



CHARLES RIVER ROAD
193'-0" Approx

NORTH BEACON

EXISTING CONCRETE STEPS

PROPOSED WINCH AND GEAR STORAGE HOUSE

EXISTING CONCRETE STEPS

GATE TO STORAGE YARD
CLOSED EXCEPT IN
EMERGENCY

SMALL BOAT STORAGE

DEAD MEN FOR SNATCH

ROAD TO BE KEPT CLEAR IN CASE OF FIRE

100'-0"

PROPOSED ROADWAY

PROPOSED CLUB HOUSE

LARGE BOAT STORAGE

LARGE BOAT STORAGE

EVEGREEN HEDGE

EXISTING CULVERT

PROPOSED MACADAM RAMP

LEASE LINE

CHANNEL

PLAN OF LAND AND SOUNDINGS

WATERTOWN YACHT CLUB

ISLAND

FEB 23 1946

SCALE 1" = 20'-0"

A.R. MASH

BASE LINE

EXISTING STAKE

CLUB BOAT

TENDER SPACE

CLUB FLOATS


40'-0"

TENDER SPACE

160'-0" BOTH WAYS

SOUNDINGS AT 20'-0" BELOW CULVERT INVERT

RIVER LEVEL AT 6" BELOW CULVERT INVERT

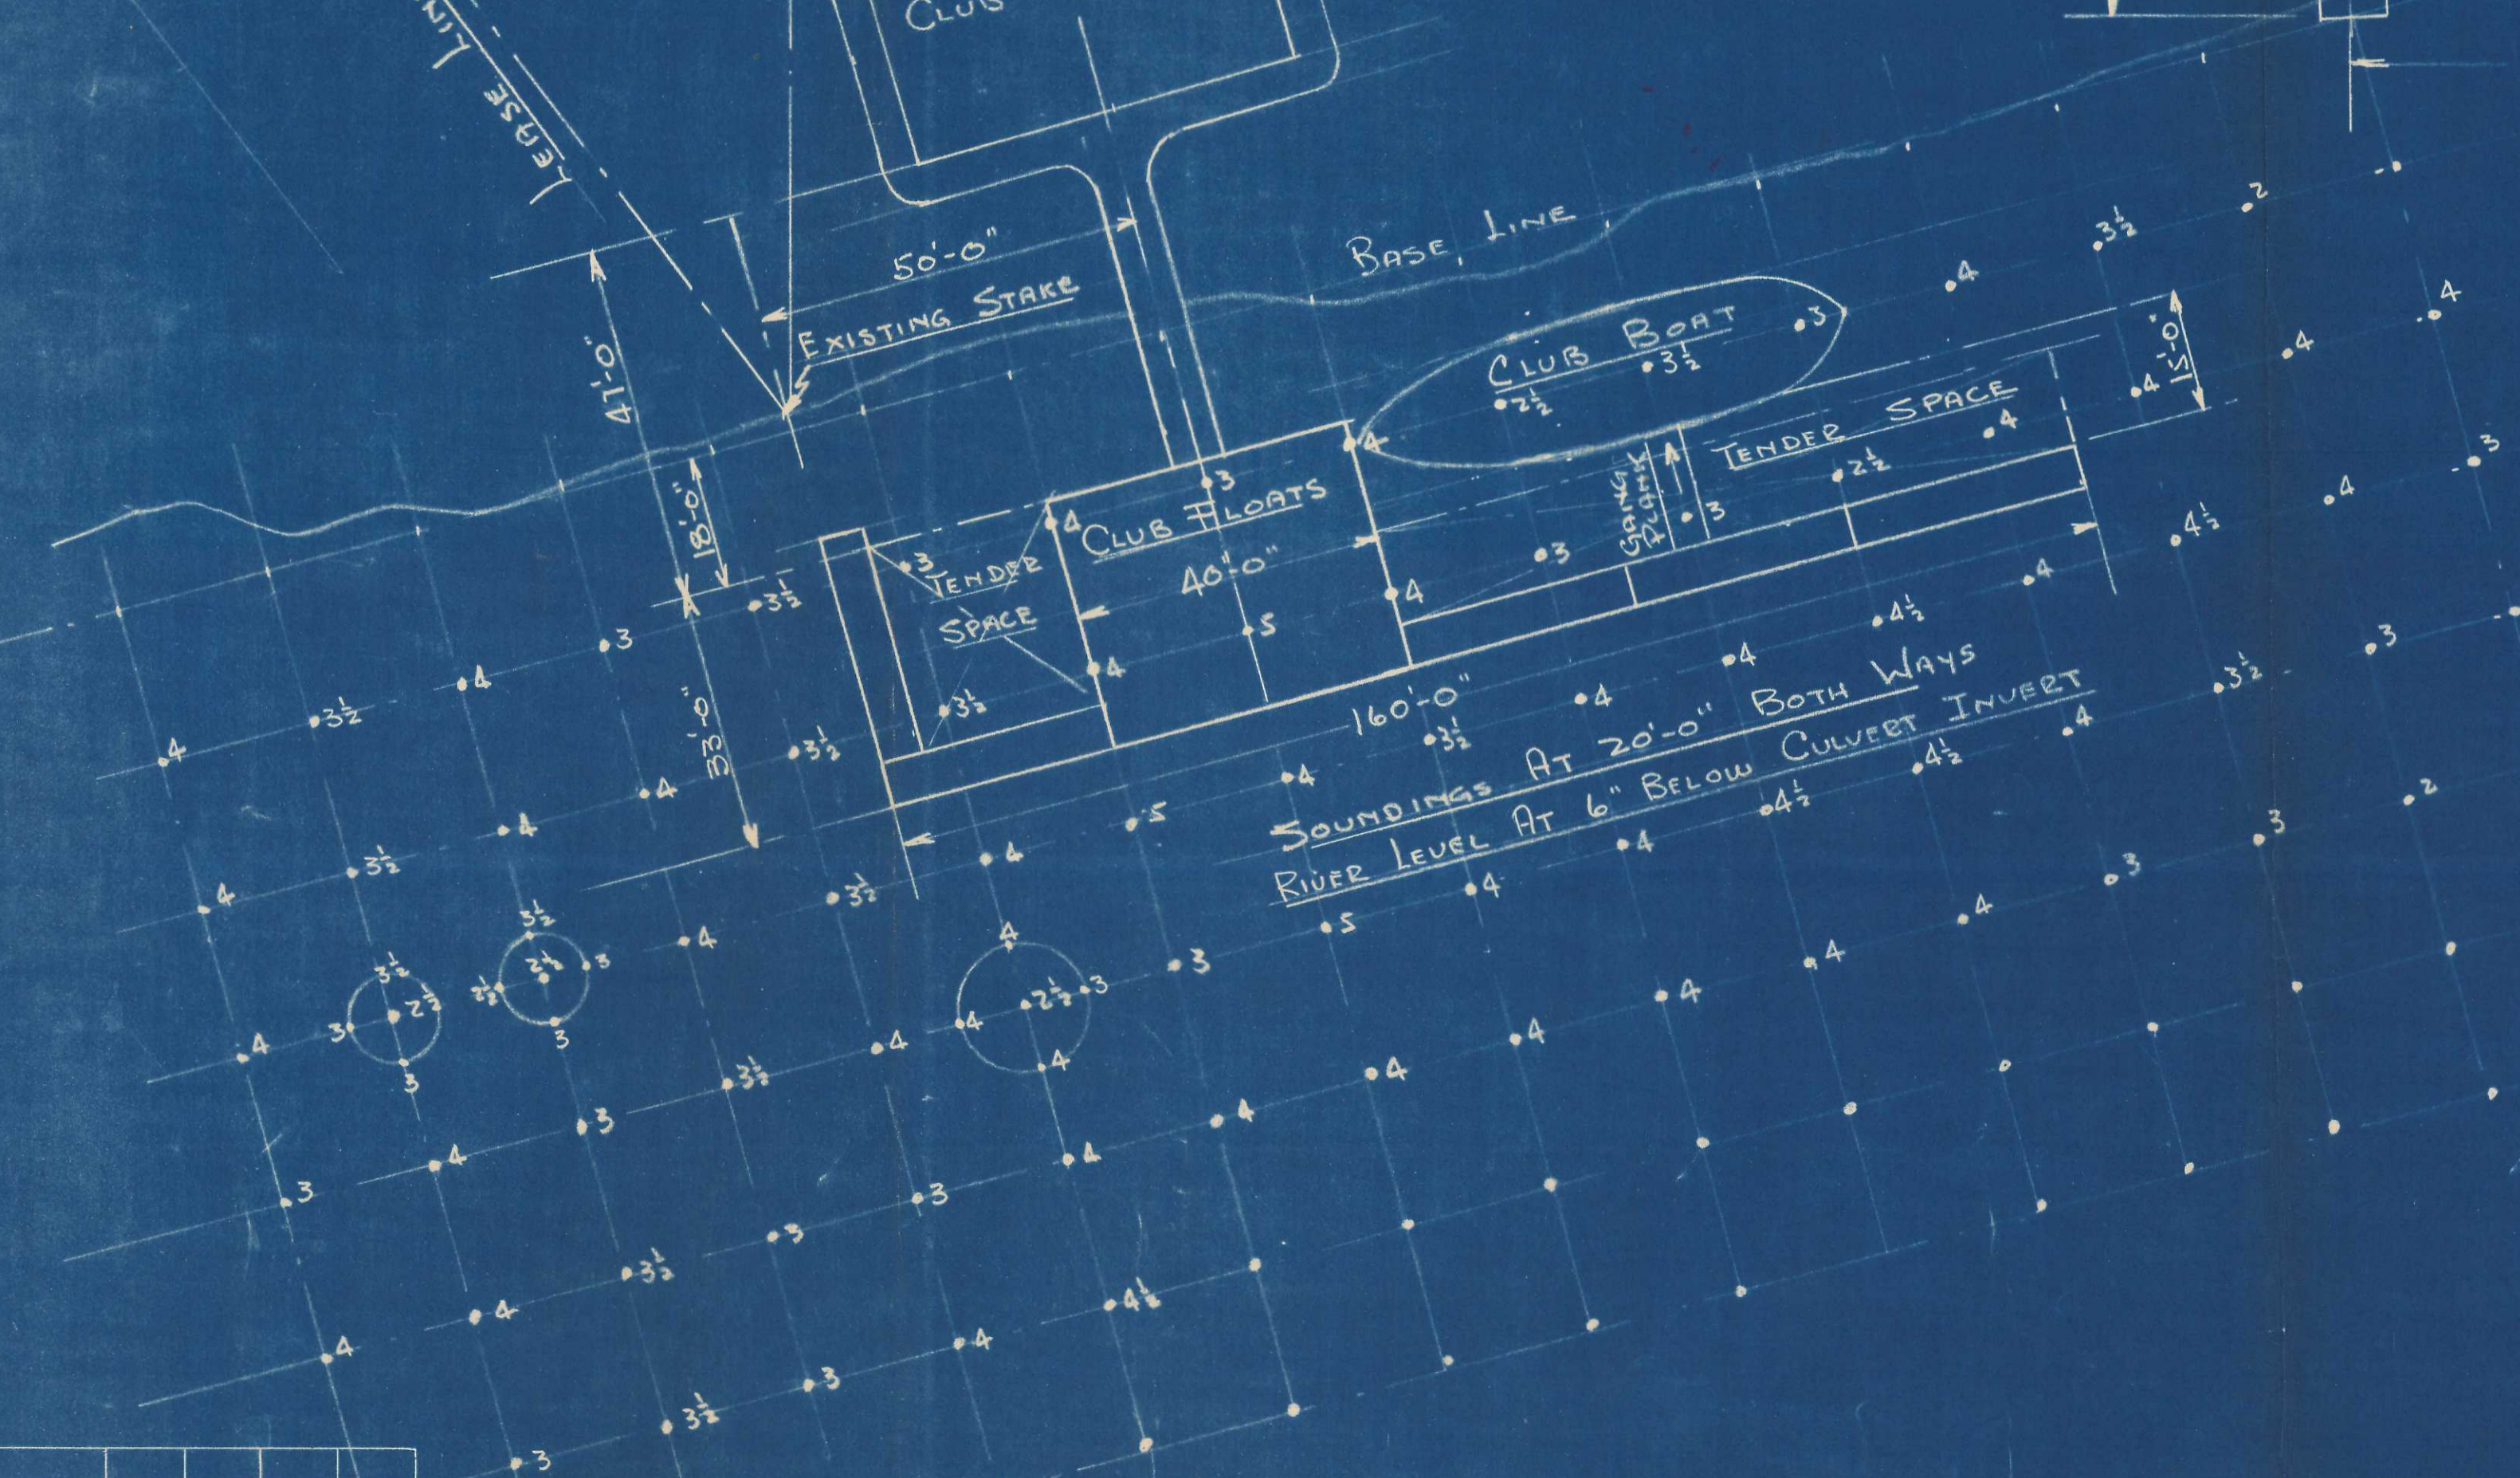

27245

Waterfront Club Inc.
1000 Main Street
Watertown, Mass. Comm.

NO.	DATE	CHANGE	DRAWN	CHECK	CORRECT	APP'D