

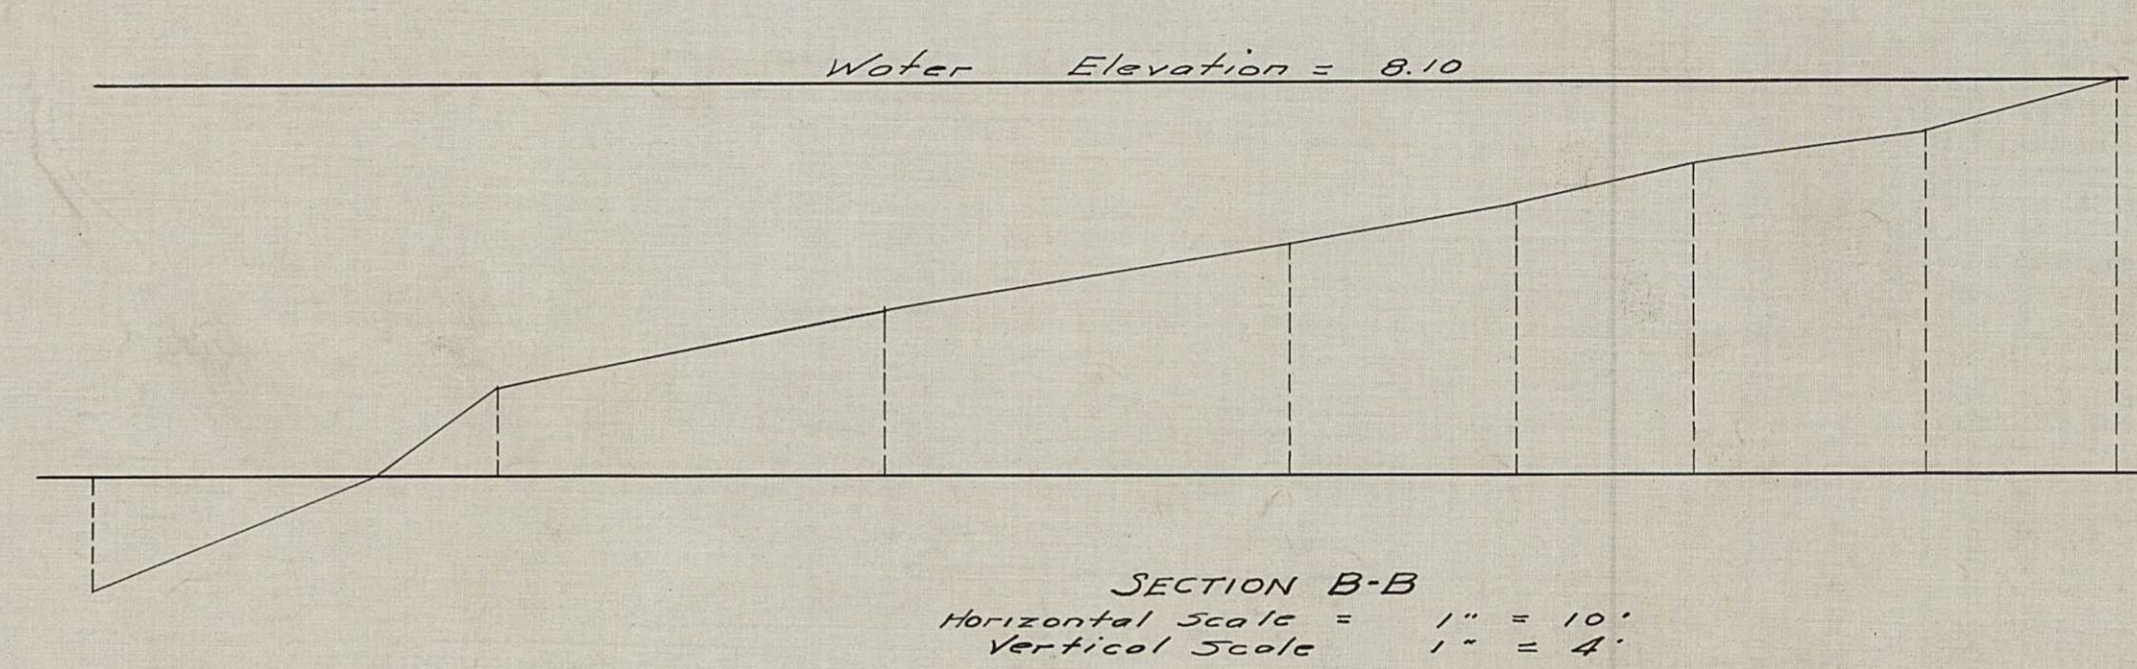


REFERENCES  
Note Book #392  
Calculation Book #133 P.62

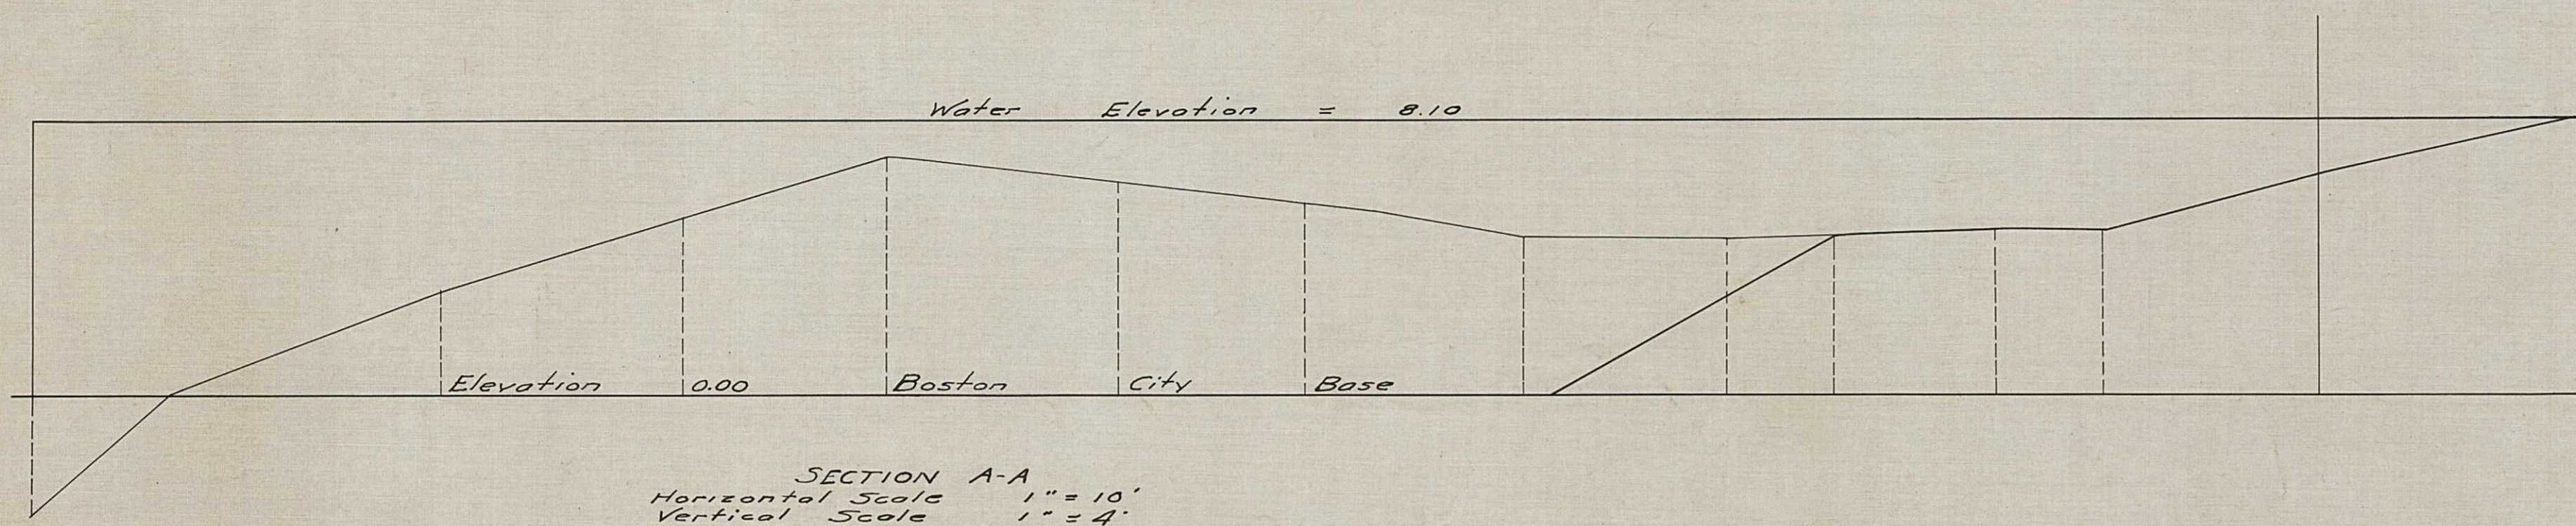

# CHARLES RIVER BASIN

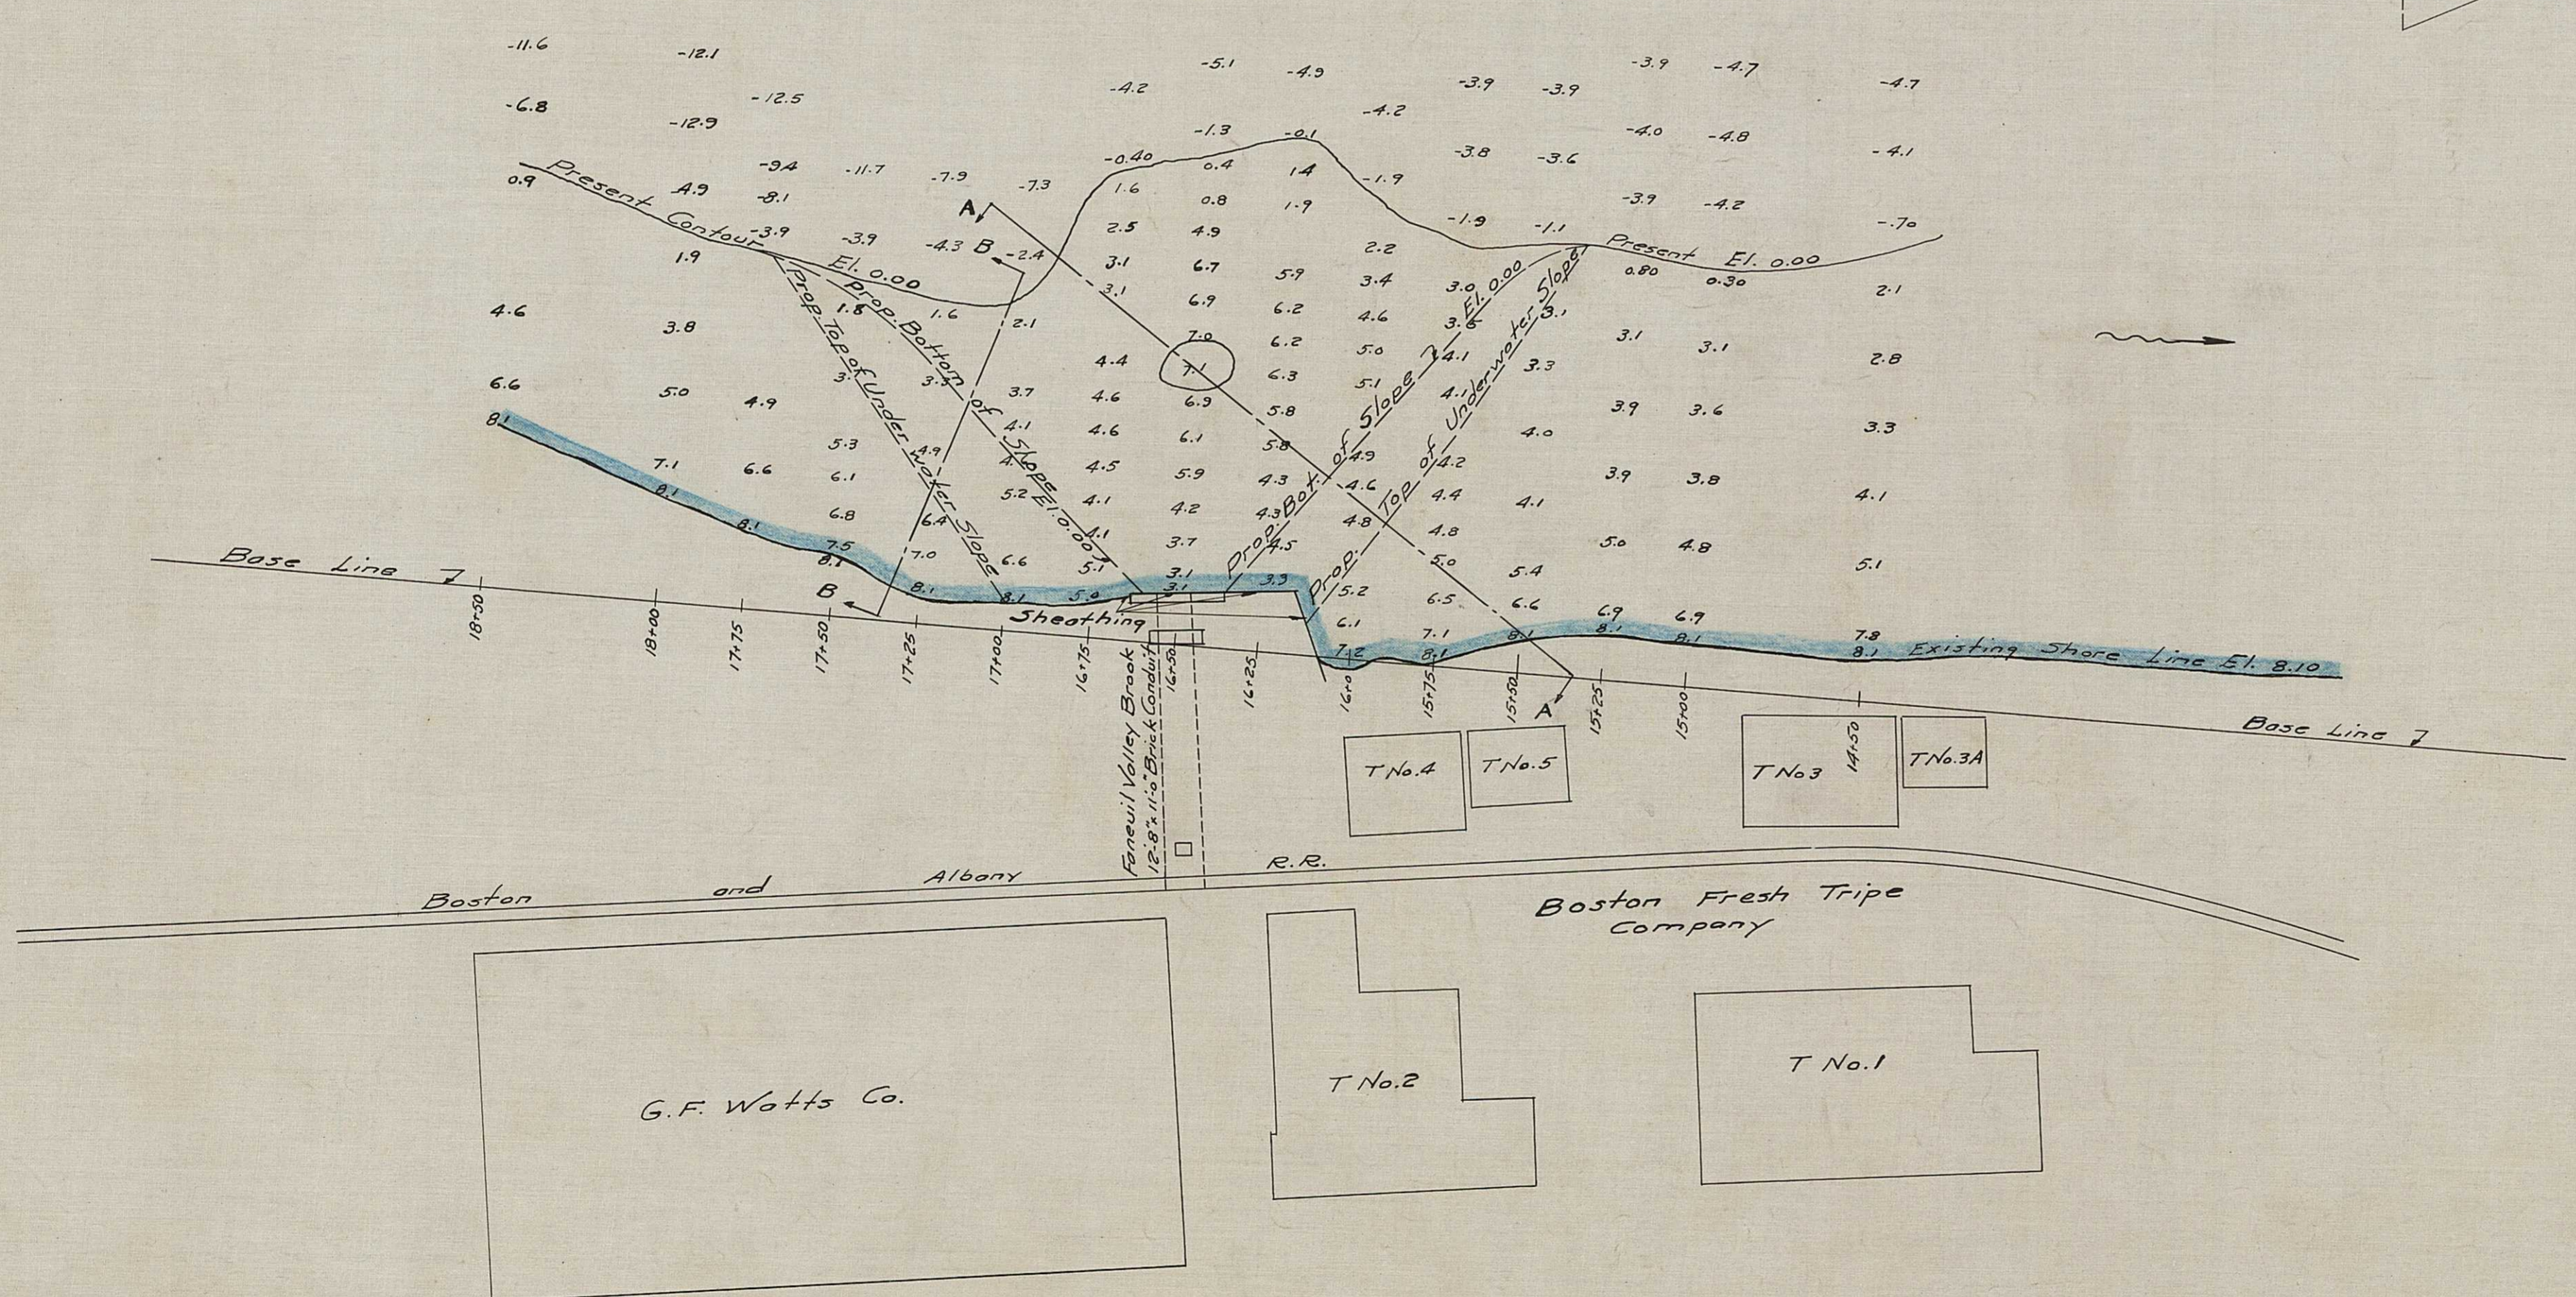

Commonwealth of Massachusetts  
METROPOLITAN DISTRICT COMMISSION  
PARKS DIVISION  
BRIGHTON  
**CHARLES RIVER RESERVATION**  
UPPER DIVISION

PLAN FOR DREDGING CHARLES RIVER  
FANEUIL VALLEY BROOK OUTLET  
Scales as Noted August 1, 1936  
Benj. R. Davis, Director of Park Engineering

Const. Drawn 22706